

 


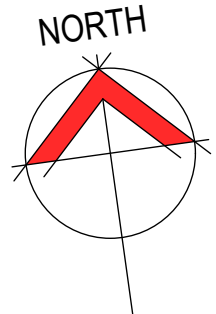

front elevation

SCALE 1:150 @ A4

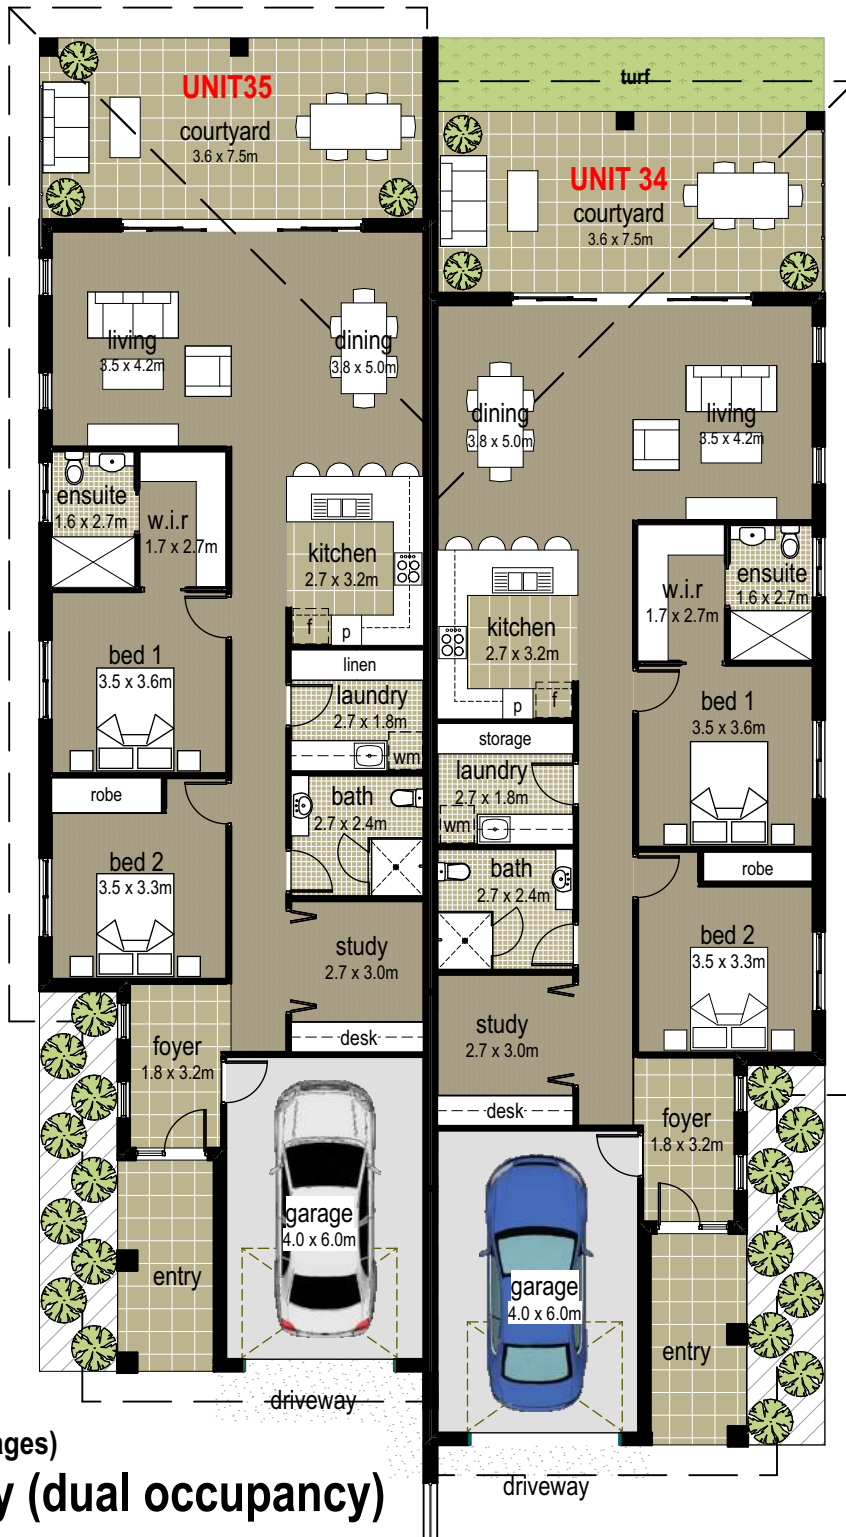

STAGE 2 - UNITS 34 & 35

**floor plan (18m frontages)
2 bed + study (dual occupancy)**

AREAS	
UNIT AREA:	130m ²
GARAGE AREA:	24m ²
COVERED C'YARD:	27m ²
TOTAL UNIT AREA:	181m ²