

 


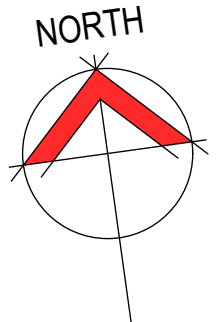

front elevation
SCALE 1:150 @ A4

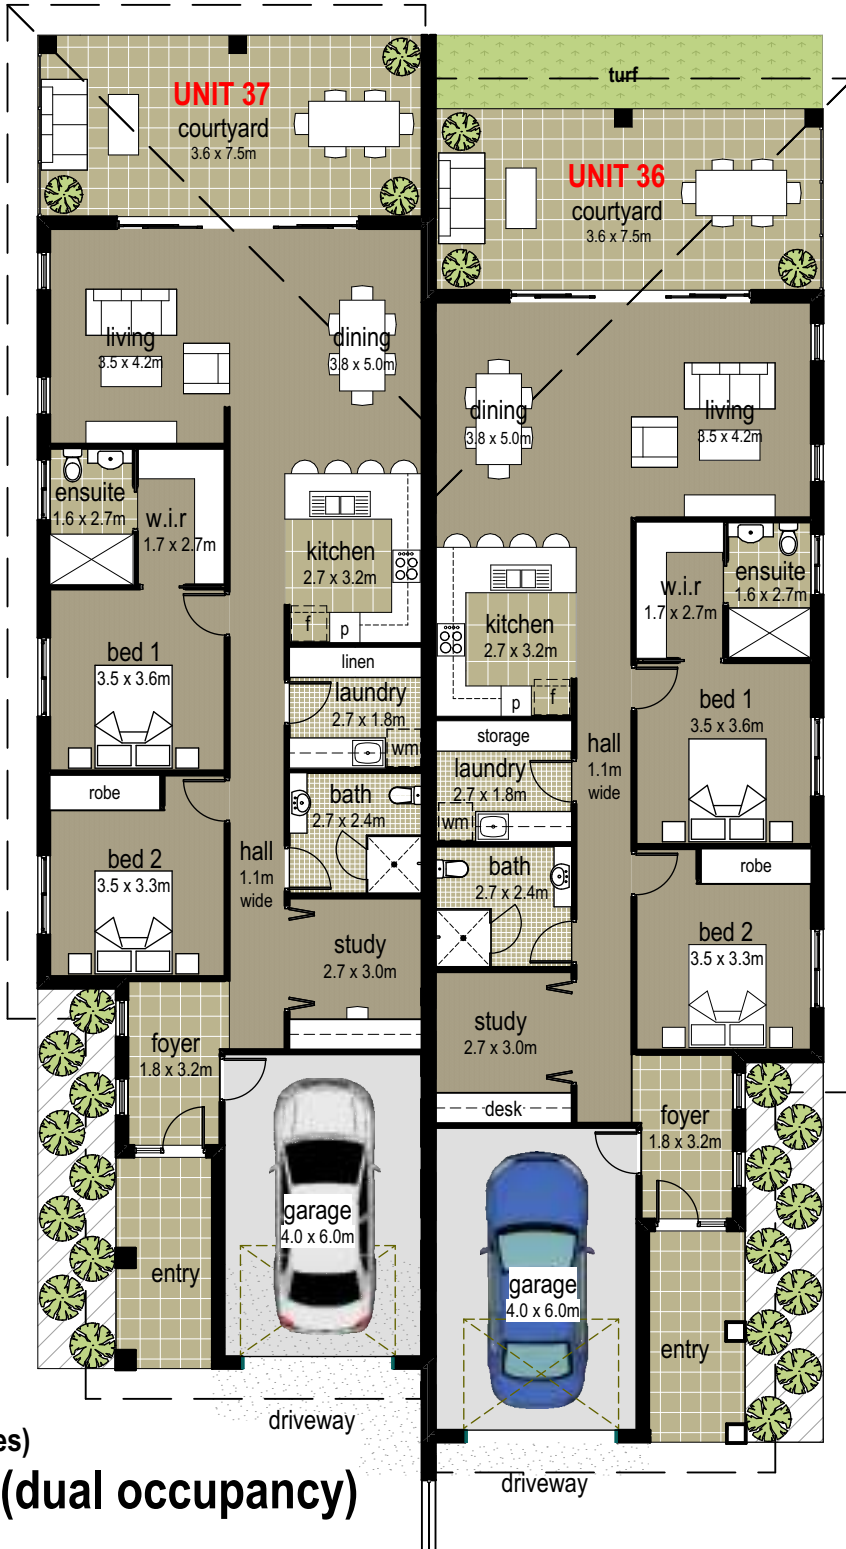

STAGE 2 - UNITS 36-37

floor plan (18m frontages)

2 bed + study (dual occupancy)

AREAS	
UNIT AREA:	130m ²
GARAGE AREA:	24m ²
COVERED C'YARD:	27m ²
TOTAL UNIT AREA:	181m ²