




front elevation
SCALE 1:150 @ A4

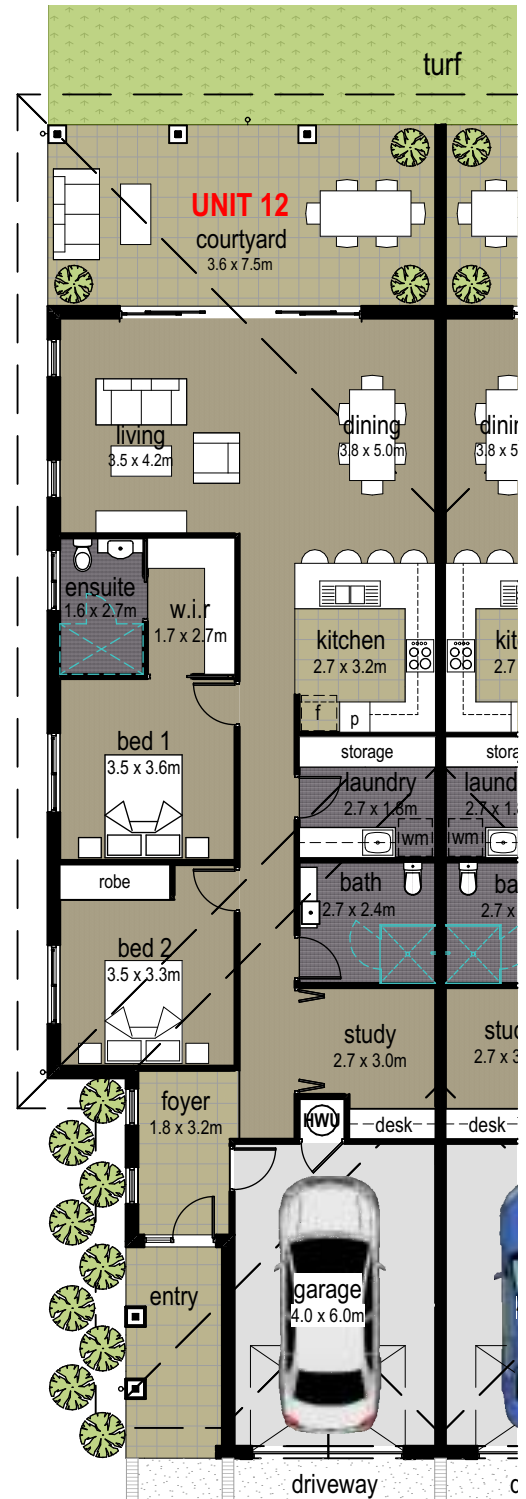

STAGE 1 - UNITS 11-12

floor plan (18m frontages)

2 bed + study (dual occupancy)