


front elevation


SCALE 1:150 @ A4

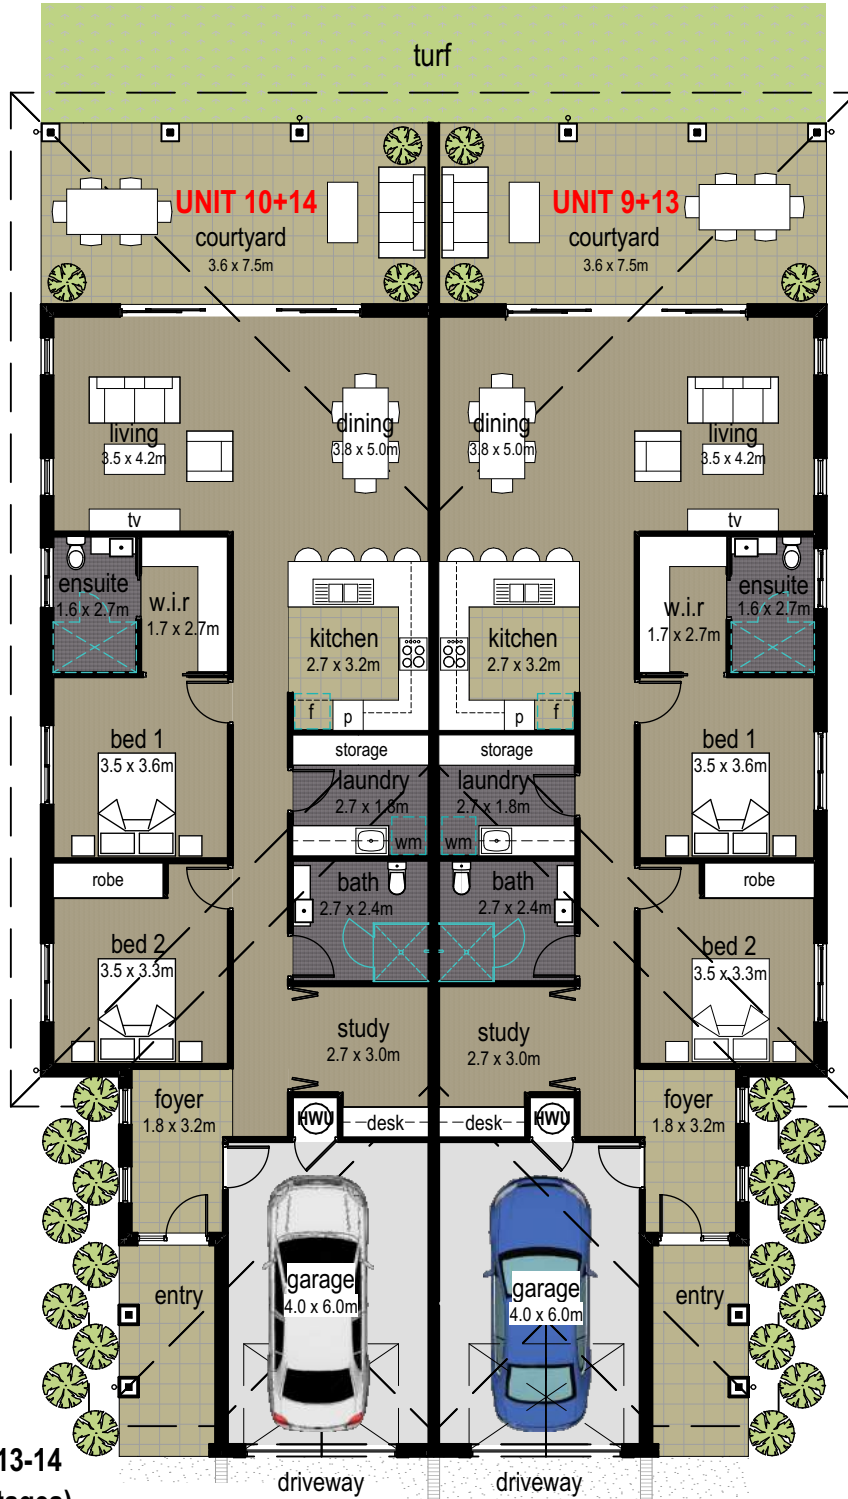

0 1m 2 3 4
scale bar 1:150 @ A4

STAGE 1 -
UNITS 9-10 & 13-14
floor plan (18m frontages)

2 bed + study (dual occupancy)

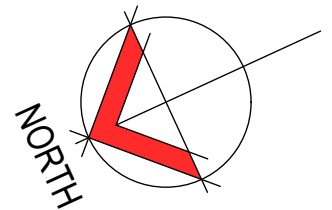

AREAS	
UNIT AREA:	130m ²
GARAGE AREA:	24m ²
COVERED C'YARD:	27m ²
TOTAL UNIT AREA:	181m ²

NOTE: DIMENSIONS ARE APPROXIMATE ONLY